

LT 330215 (Title Plan)

[illegible]

707800 mN

SITE ORIGIN: ALP 18 RI 12 46

307400 MN

74 059607

TERRITORIAL AUTHORITY TAURANGA CITY
Surveyed by S & L CONSULTANTS LTD F:1653003
Scale 1:2000 Date APRIL 2004

Lots 58, 122-152, 176-195 & 201-203 Being a Subdivision of Lot
200 DP 320267, Lot 1 DPS 42637, Lot 68 DP 307712,
Pt Allot 451 Te Papa Parish and Pt. DP 22915

LAND DISTRICT
SOUTH AUCKLAND

Deposited by Land Information NZ on

26, 7, 2004

DP 330215

Sheet 1 of 3 Sheets

Approvals

Amalgamation Condition
That Lot 141 hereon be transferred to the owner of Lot 58 hereon and that one certificate of title be issued to include both parcels
See Request: 233464

Height Restriction			
Type	Shown	Horizontal Plane	Subject Lot
uildings, Trees and Shrubs	A	RL 24.00	Lot 142 hereon
	B		Lot 143 hereon
	C		Lot 144 hereon
	D		Lot 145 hereon

Level Datum: Motuiki

mark #549 RL = 5.83

C'sT Allocated

Year	2006	2007	2008	
------	------	

Lois 58, 122-152, 176-195 & 207 will be subject to a Consent Notice
Class of Survey: I

Total Area	9.1311 ha
------------	-----------

Comprised in CT 39955 CT 80314

CT 38B/911, CT 34515

John David Barnes

being a person entitled to practise as a licensed cadastral surveyor certify that:

(14) The surveys to which this disclaimer relates are accurate, and were undertaken by me or under my direction in accordance with the Cadastral Survey Act 2002 and the Surveyor General's Rules for Cadastral Survey 2007/2;

(b) This dataset is accurate and has been created in accordance with Canadian privacy laws.

that Act and those Rules.

Field Book \$ 0.95
Traverse Book \$ 0.95

Reference Plants

Stained
 Cement

Approved as to Survey by I and Information N7 on

1918



03-08-20

Deposited by Land Information NZ on

26, 7, 2004

DP 330215

Approvals

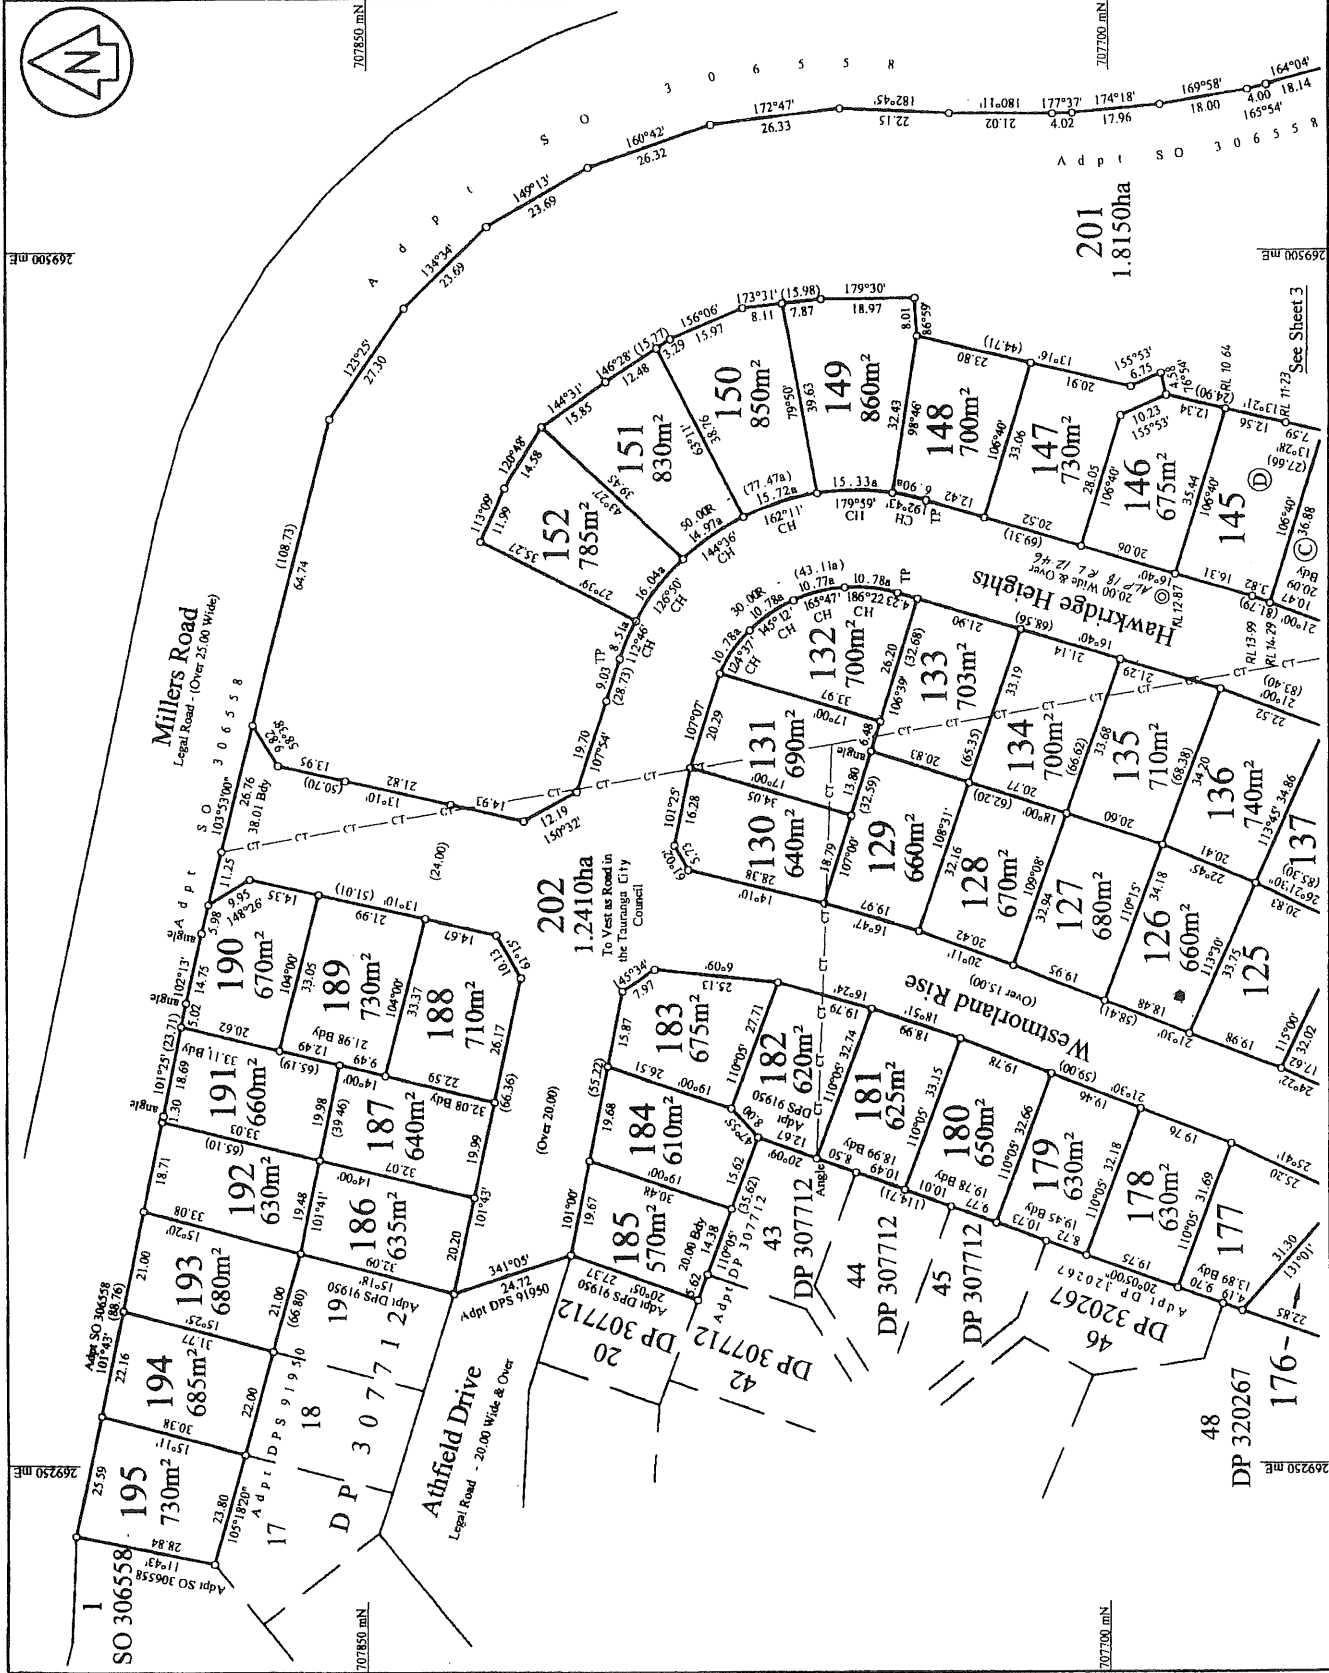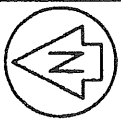

LAND DISTRICT
SOUTH AUCKLAND

Lots 58, 122-152, 176-195 & 201-203 Being a Subdivision of Lot
200 DP 320267, Lot 1 DP 5 42637, Lot 68 DP 307712,
Pt Allot 451 Te Papa Parish and Pt. DP 22915

TERRITORIAL AUTHORITY TAURANGA CITY
Surveyed by S & L CONSULTANTS LTD E:65303
Scale 1:750 Date APRIL 2004

Class of Survey: 1	John David Barnes
Total Area	being a portion entitled to provision in a former colonial survey certificate that
Comprised in	(4) The survey to which this document relates is accurate, and where
	indicated by the Act 2002 and the Surveyor General's Rules for
	Colony Survey 2002.
	(5) This document is accurate and has been created in accordance with
	the Act and the Rules
	that Act and the Rules
	Field Book
	Reference Plan
	Examined
	Approved as to Survey by Land Information NZ on
	03.08.2004
	Deposited by Land Information NZ on
	26.7.2004
	DP 330215

Approvals

Class of Survey: 1

Total Area

Comprised in

John David Barnes

being a person entitled to practice as a licensed cadastral surveyor certify that:
(a) The surveys to which this document relates are accurate, and were conducted by me or under my direction in accordance with the provisions of the Survey Act 2002; and the Surveyor General's Rules for Cadastral Survey 2002;
(b) This document is accurate and has been created in accordance with the Act and Survey Rules

Signed: [Signature] Date: 22/06/2004

Field Book: [Blank] Traverse Book: [Blank]

Reference Plan: [Blank]

Examined: [Blank]

Approved as to Survey by Land Information NZ on

03/08/2004


Deposited by Land Information NZ on


26/7/2004

Plan Number: 30-6-04

DP 330215

Sheet 3 of 3 Sheets

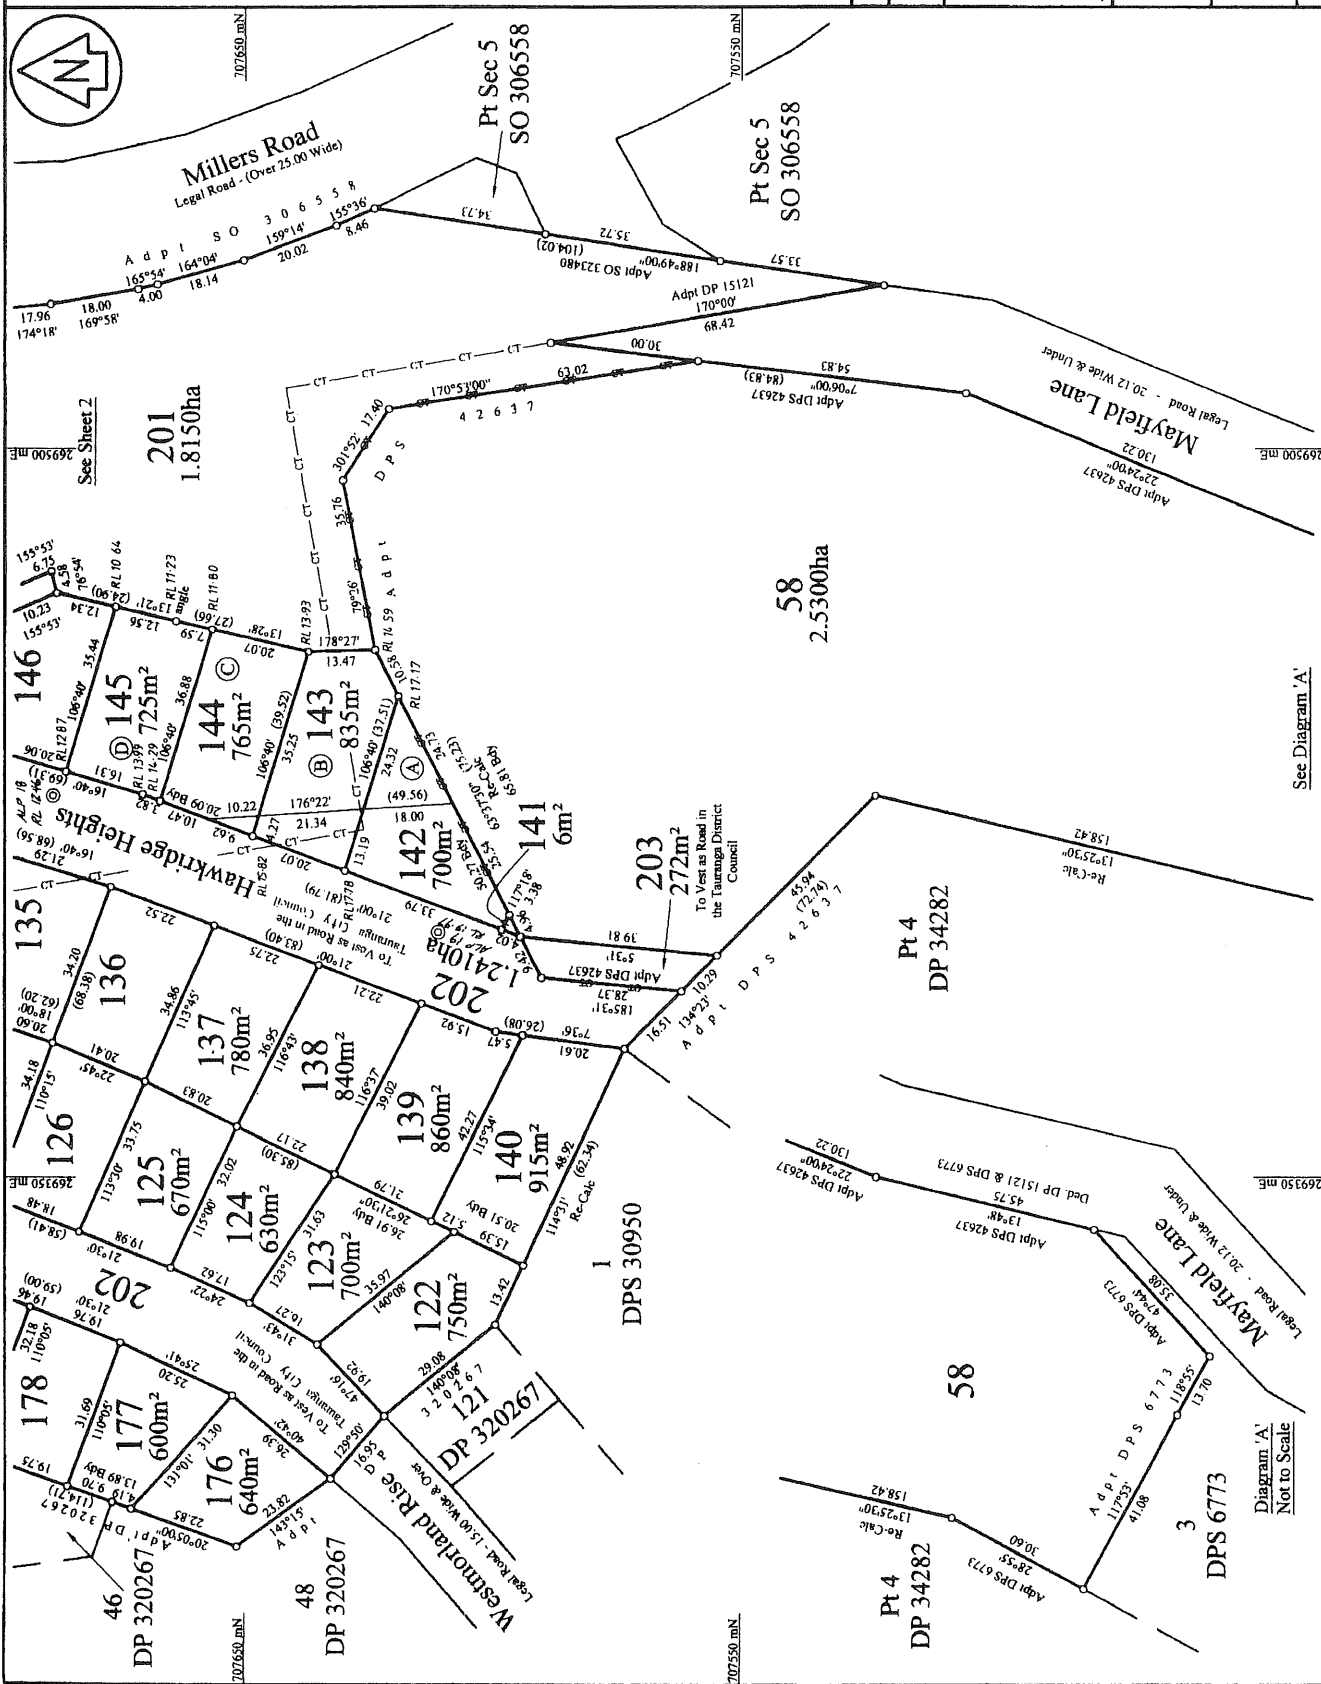

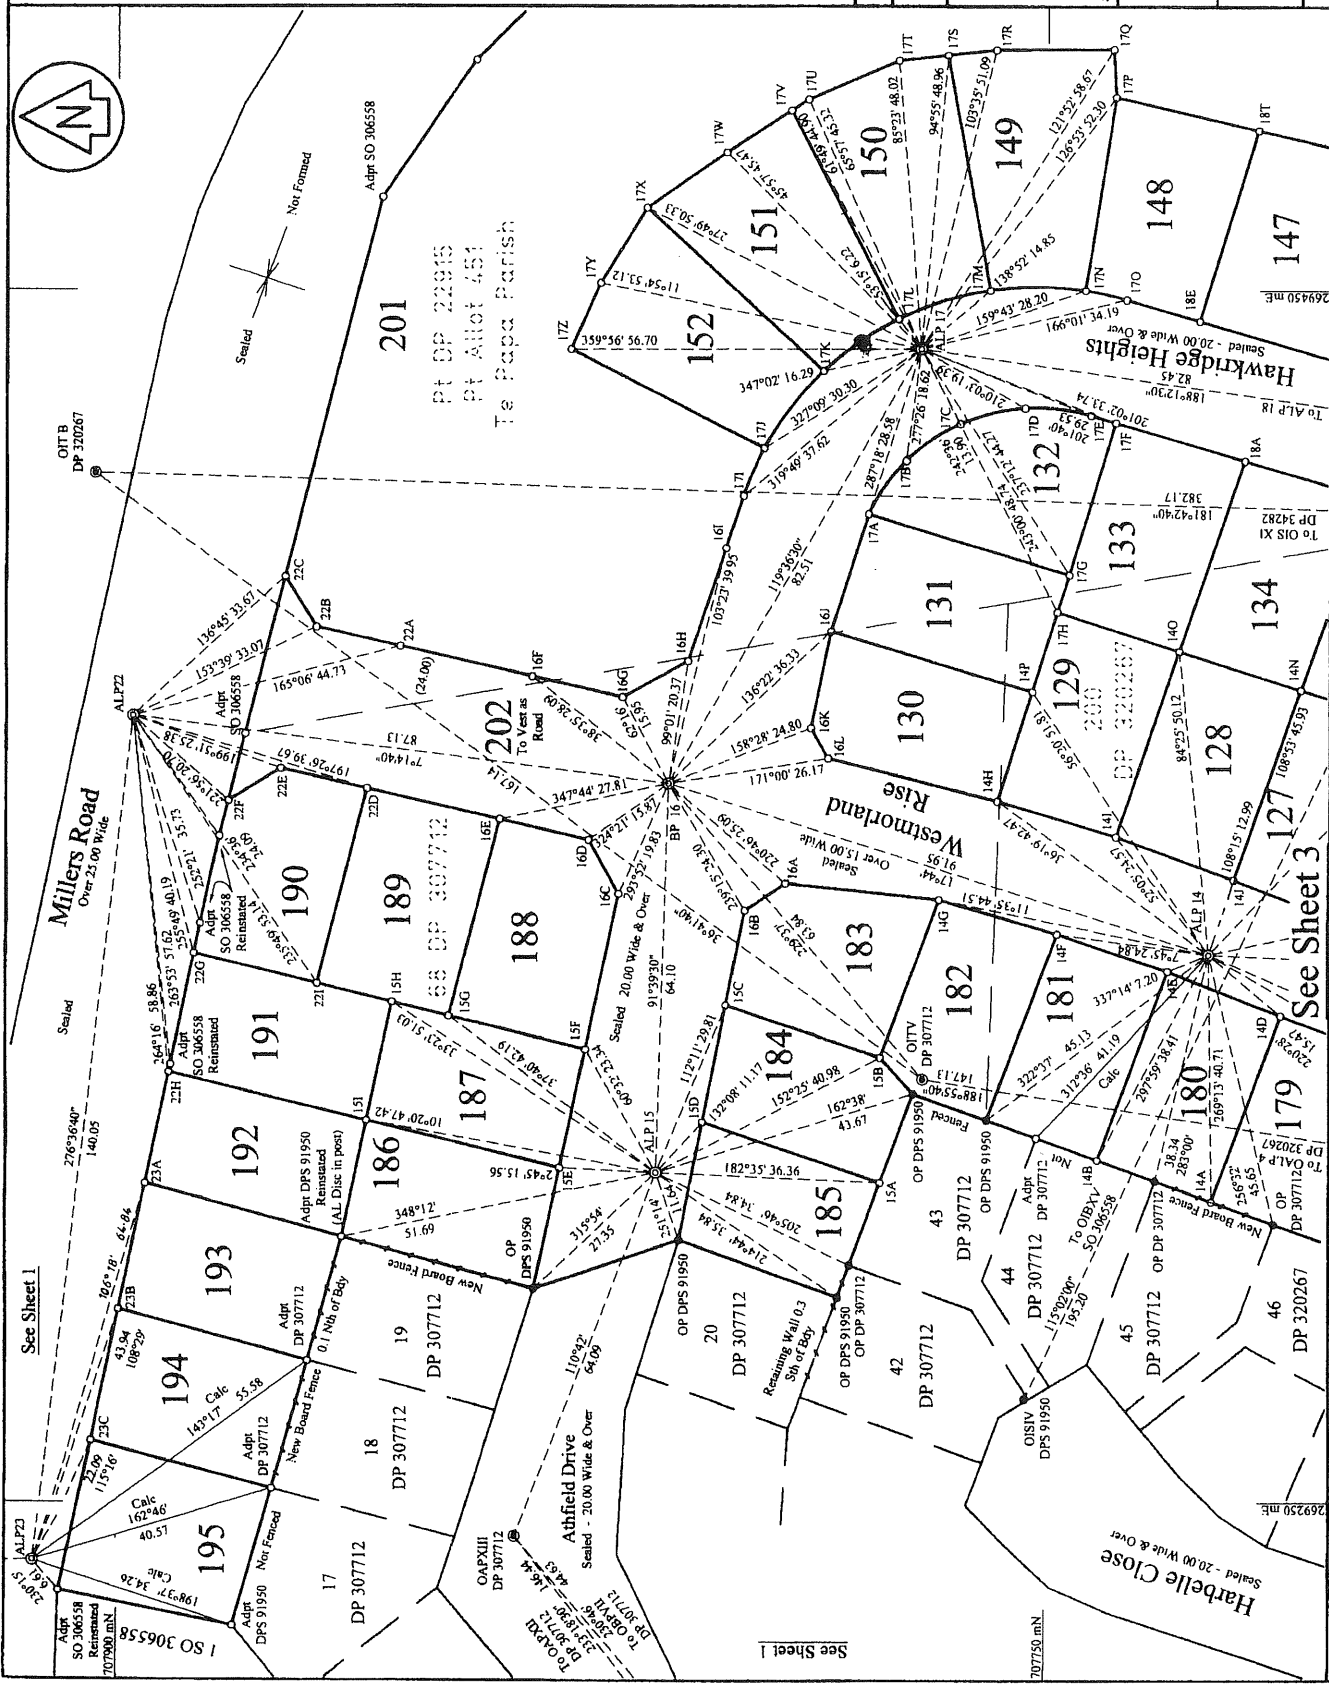

Approvals	
Note: Adoptions into the existing boundaries are shown in the traverse sheets	
See Sheet 1	
Class of Survey: 1	
Total Area	
Comprised in	
John David Barnes	
(a) The survey to which this document relates is accurate, and any undertakings by me or under my direction in accordance with the Cadastral Survey Act 2002 and the Surveyor General's Rules for Cadastral Survey 2002:	
(b) This document is accurate and has been created in accordance with the Act and the Rules.	
Sign	Date 26 Dec 2004
Printed	Traverse Book
Address	Address Plan
Bound	Bound
Approved as to Survey by Land Information NZ on 03.08.2004	
Deposited by Land Information NZ on 26.7.2004	
File No. 30-6-04	
DP 330215	
Sheet 2 of 3 Sheets	


LAND DISTRICT SOUTH AUCKLAND

Lot 58, 122-152, 176-195 & 201-203 Being a Subdivision of Lot 200 DP 320267, Lot 1 DPS 42637, Lot 68 DP 307712, Pt Allot 451 Te Papa Parish and Pt. DP 22915

TERRITORIAL AUTHORITY TAURANGA CITY

Surveyed by S & L CONSULTANTS LTD F:65303

Scale Not to Scale Date July 02 - April 04

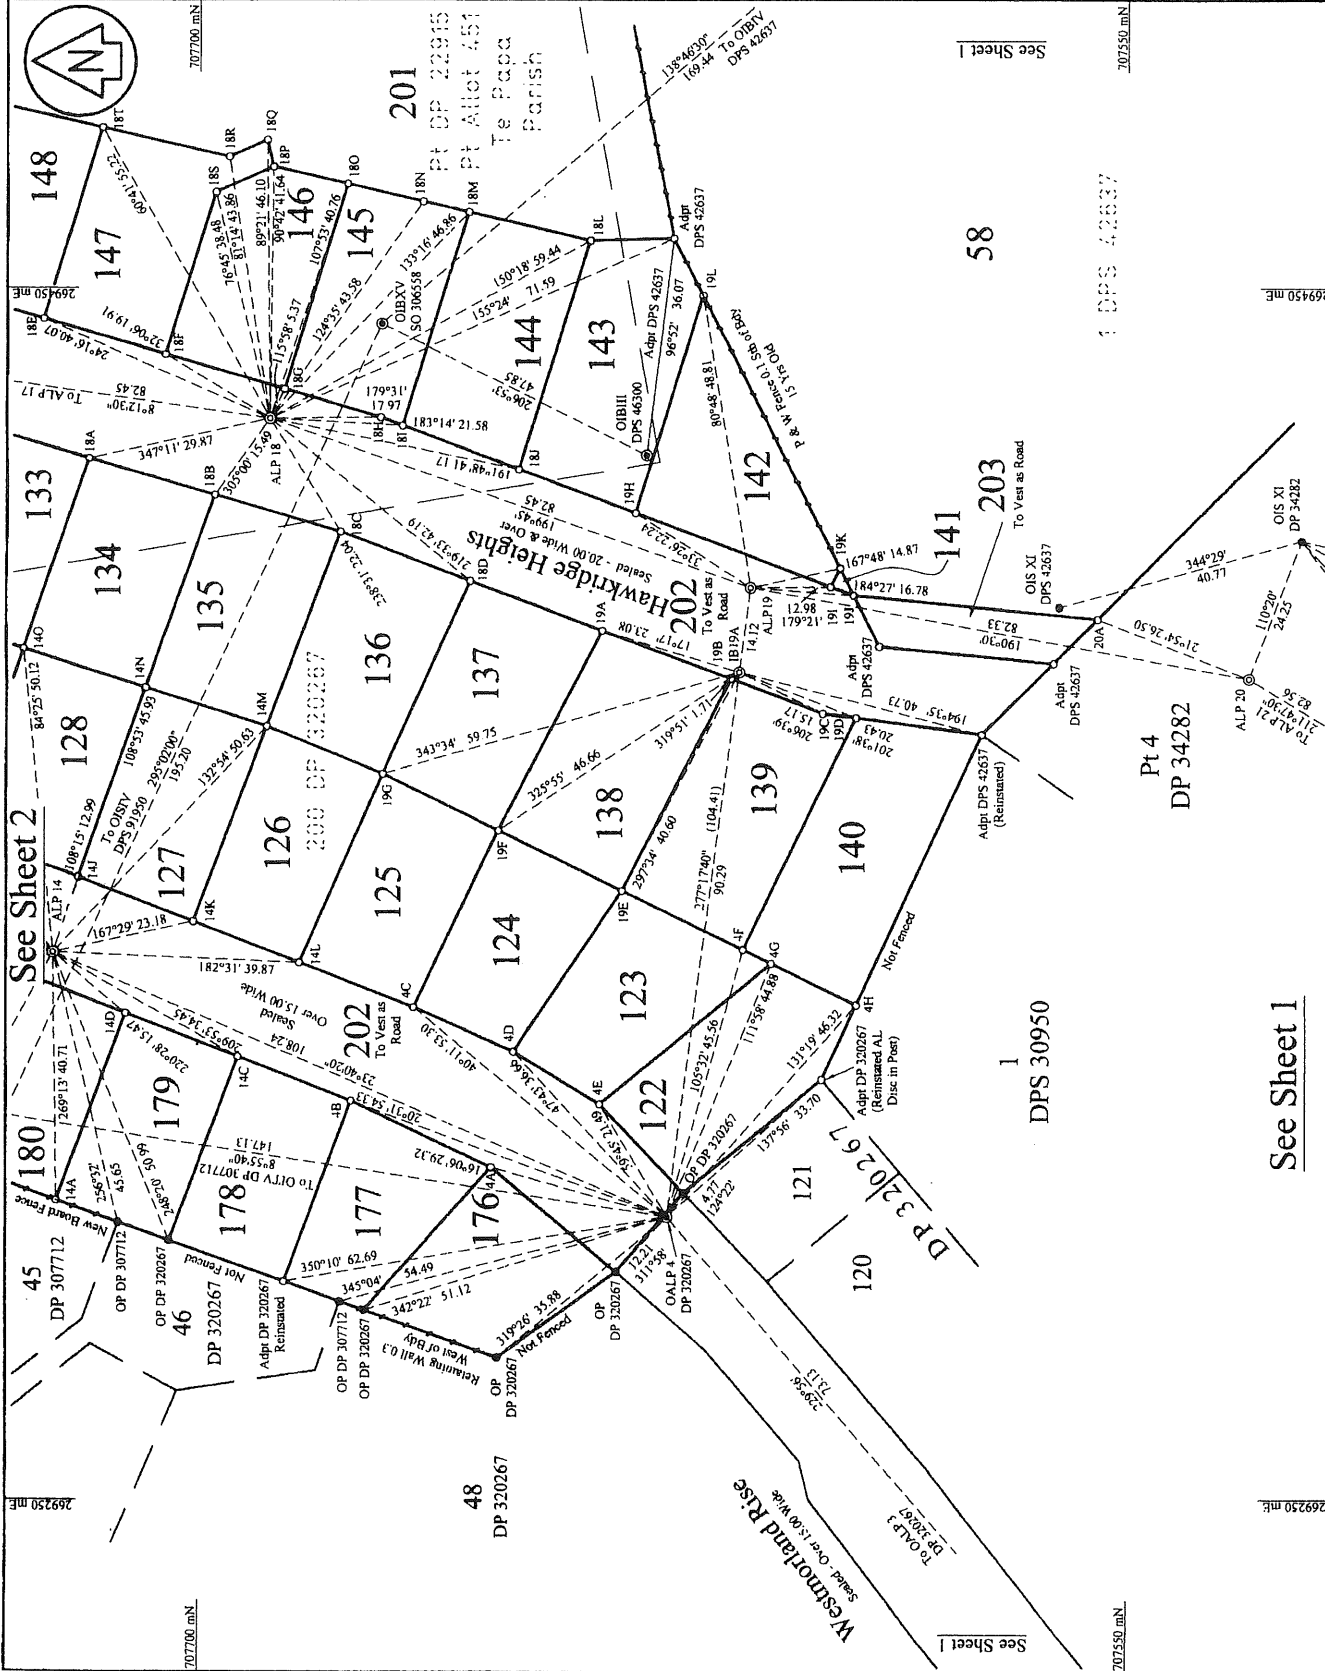

Approvals See Sheet 1 Note: Adoptions into the existing boundaries are shown in the traverse sheets	Class of Survey: 1 Total Area Comprised in	John David Barnes being a person entitled to practice as a licensed cadastral surveyor certify that: (a) The surveys in which this document relates are accurate, and were undertaken by me or under my direction in accordance with the Cadastral Survey Act 2002 and the Surveyor General's Rules for Cadastral Survey 2002; (b) This document is accurate and has been created in accordance with that Act and those Rules. Signed: [Signature] Date: 24/06/2004
	Field Book Reference Plan Estimated Approved as to Survey by Land Information NZ on 03/08/2004	Deposited by Land Information NZ on 26/7/2004

LAND DISTRICT SOUTH AUCKLAND	TERRITORIAL AUTHORITY TAURANGA CITY Surveyed by S & L CONSULTANTS LTD E: 65303 Scale 1:600 Date July 02 - April 04
---------------------------------	--